


① ONE BEDROOM UNIT FIRST FLOOR
SCALE: 1/4" = 1'-0"

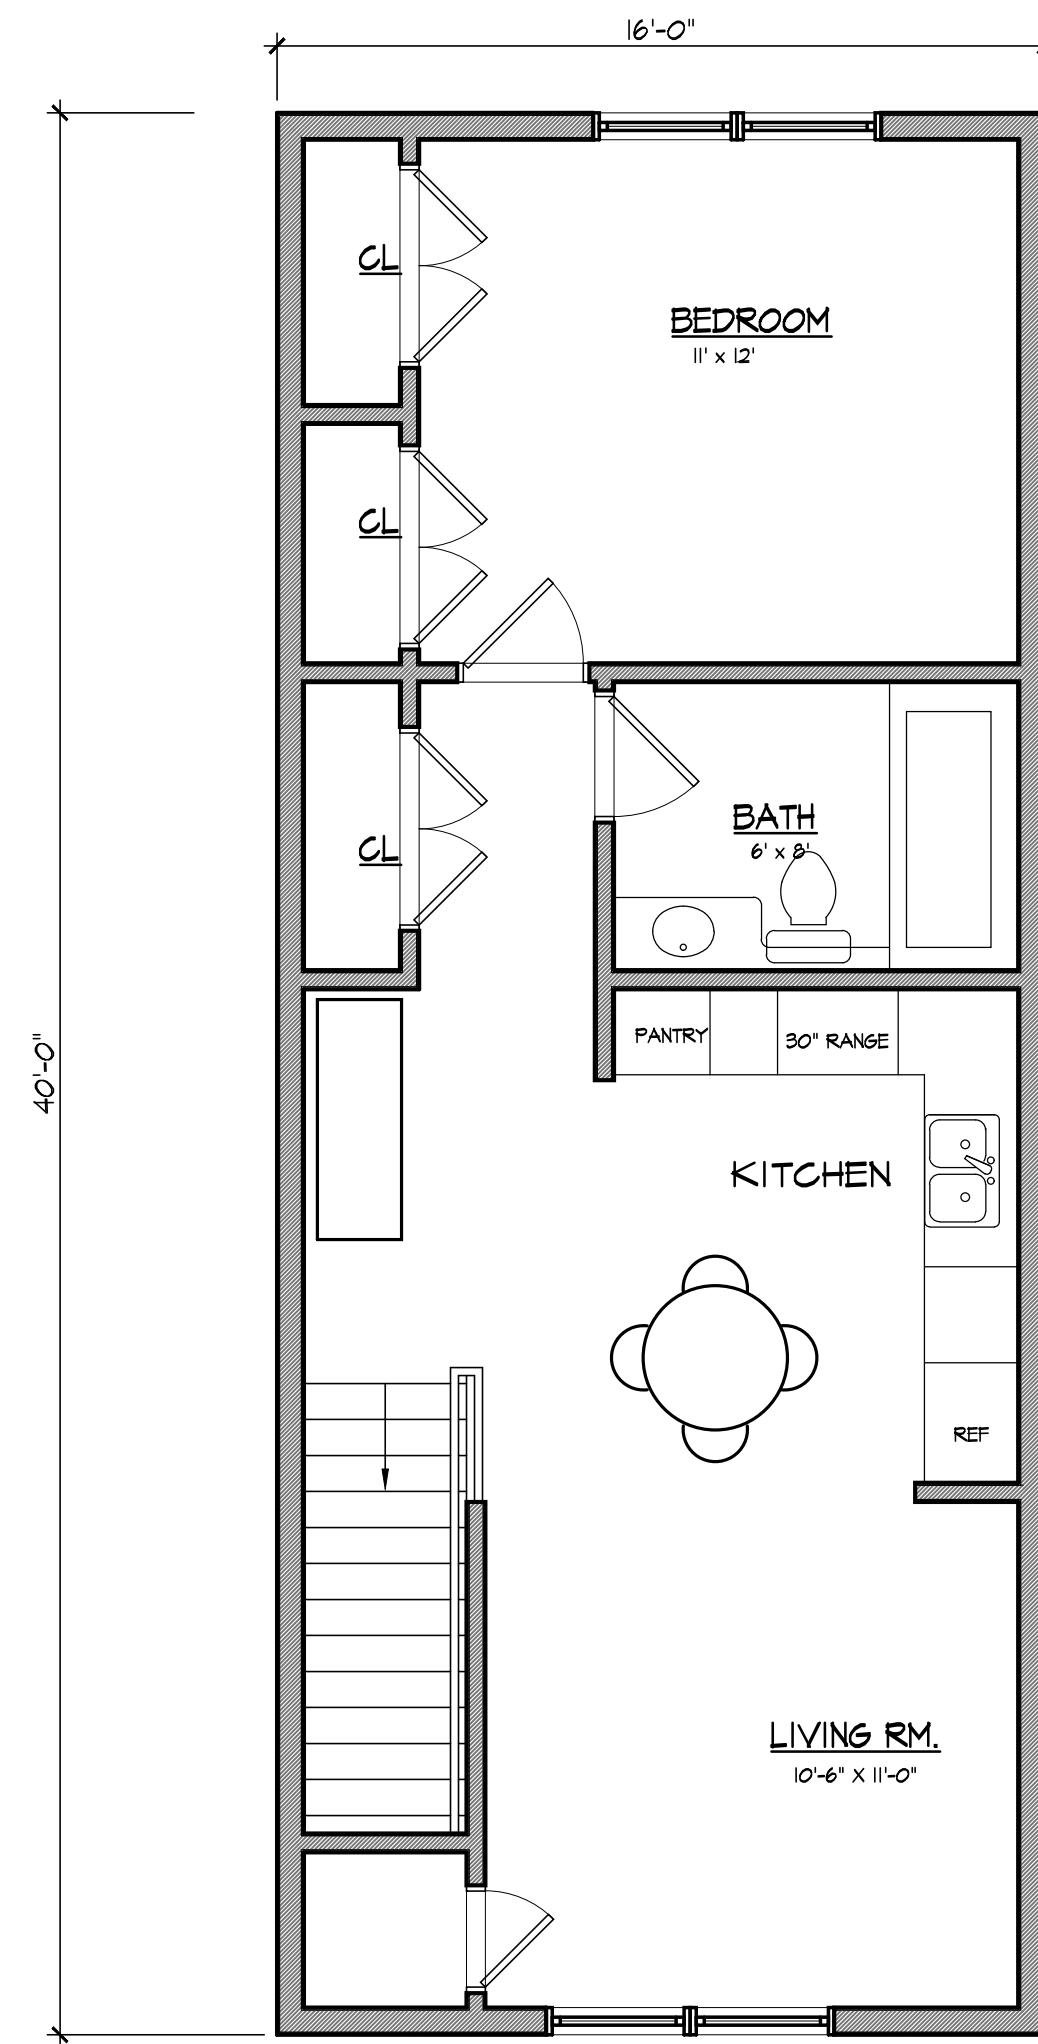

② ONE BEDROOM UNIT SECOND FLOOR
SCALE: 1/4" = 1'-0"


HIERARCHY
 7 Gaynor Avenue, Manhasset, New York 11030
 516.627.1007 Tel 516.627.1107 Fax

GRAND ST. APARTMENTS
 TOWN OF NORTH HEMPSTEAD


Seal

DATE	10/26/15
REV.	11/2/15
ONE BEDROOM UNIT	
DESIGNED BY	T.J.G.
DRAWN BY	M.R.P.
CHECKED BY	S.P.

A-1

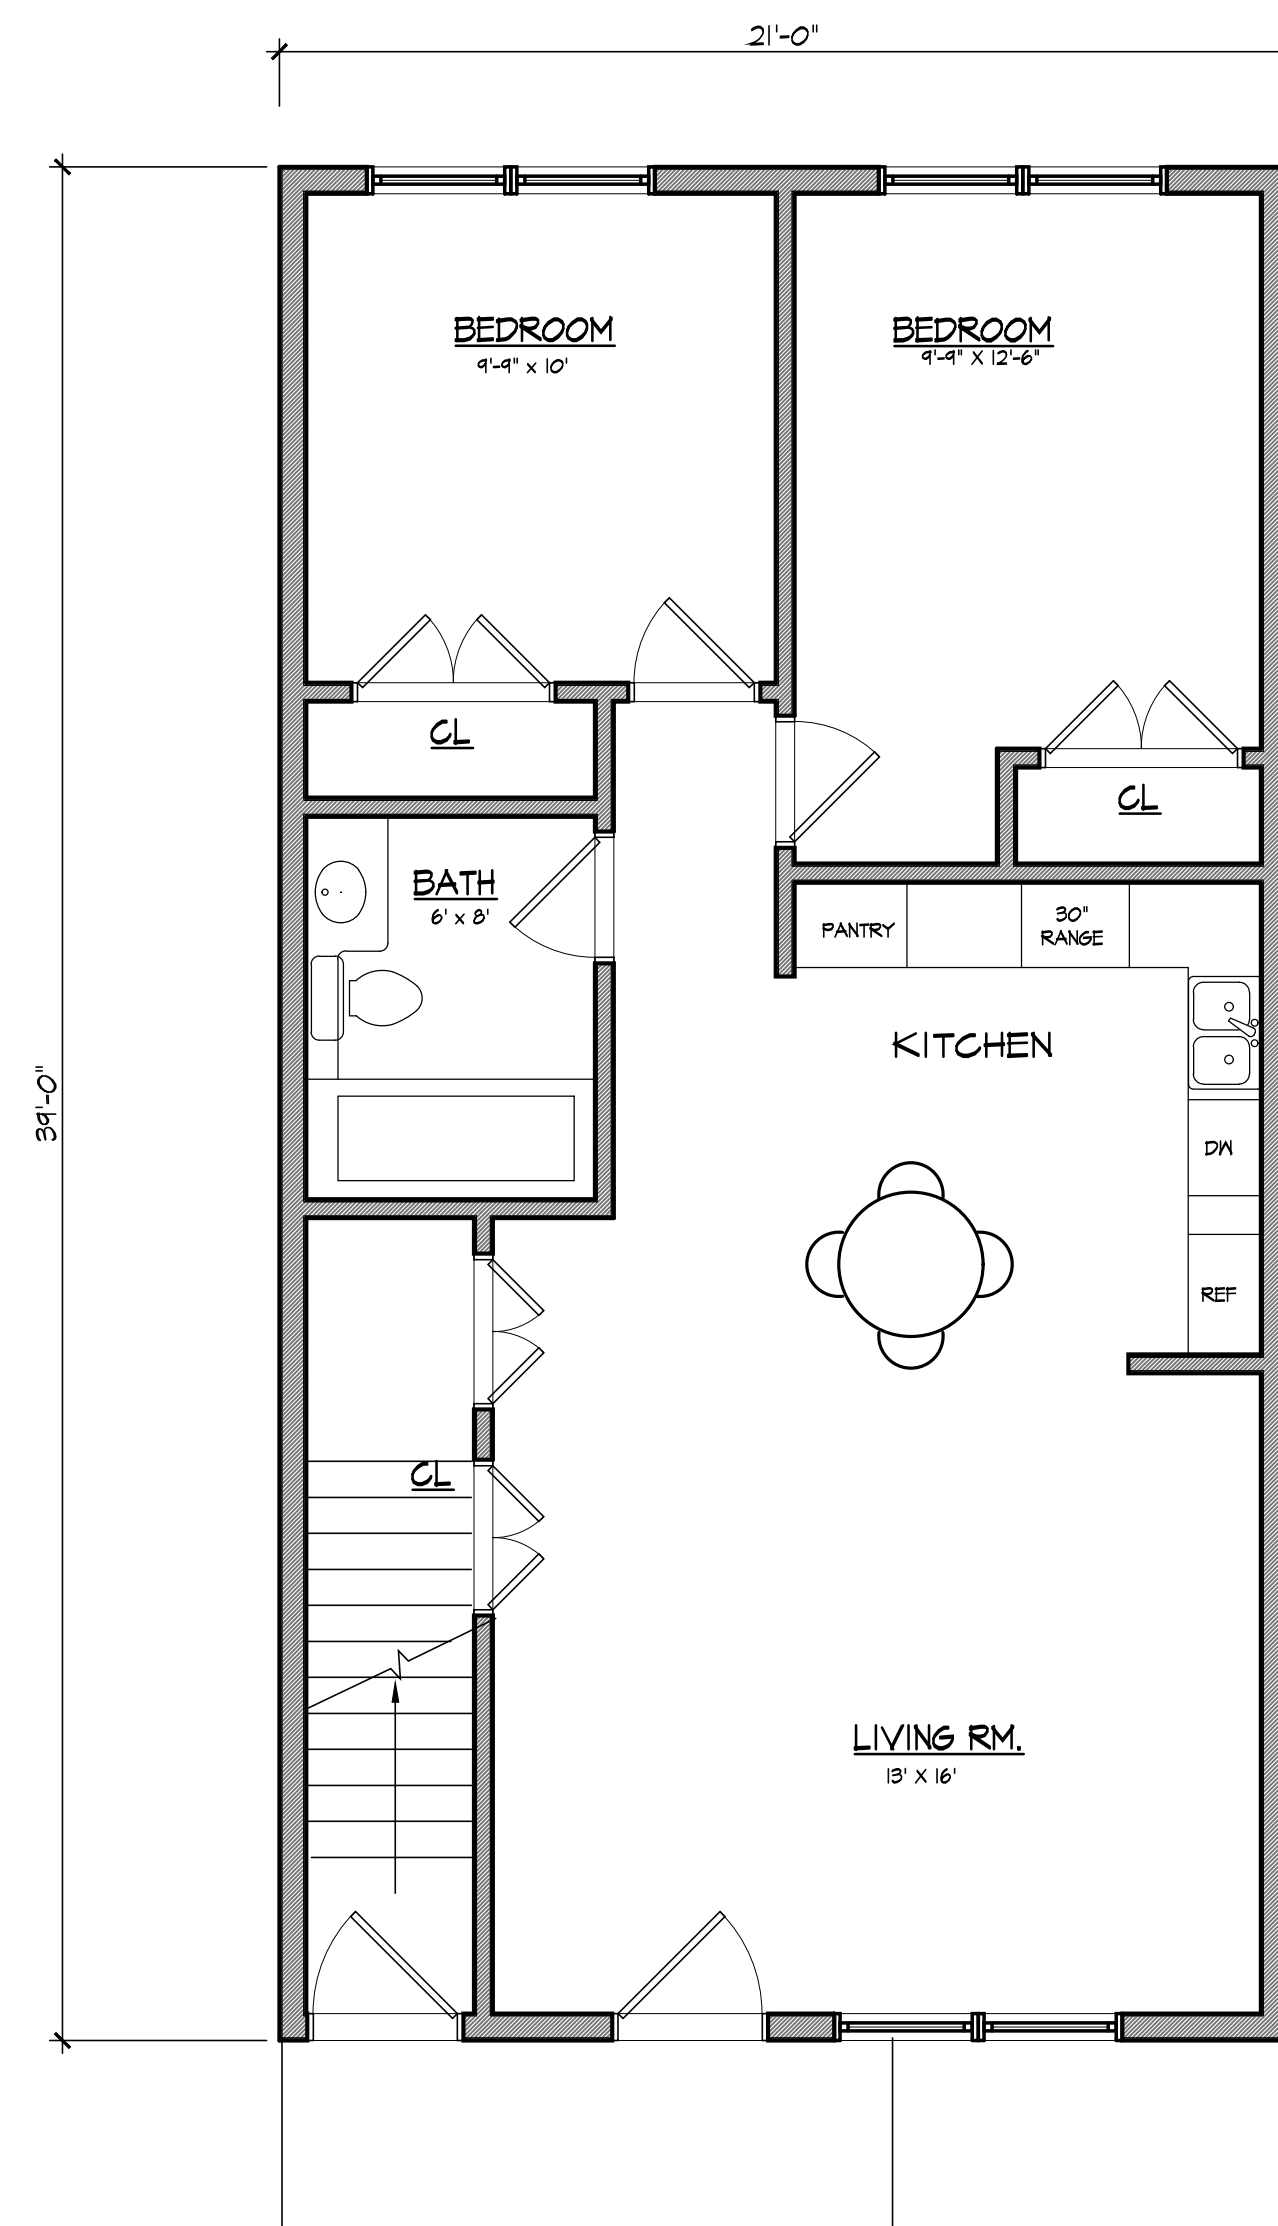

① TWO BEDROOM UNIT FIRST FLOOR
SCALE: 1/4" = 1'-0"

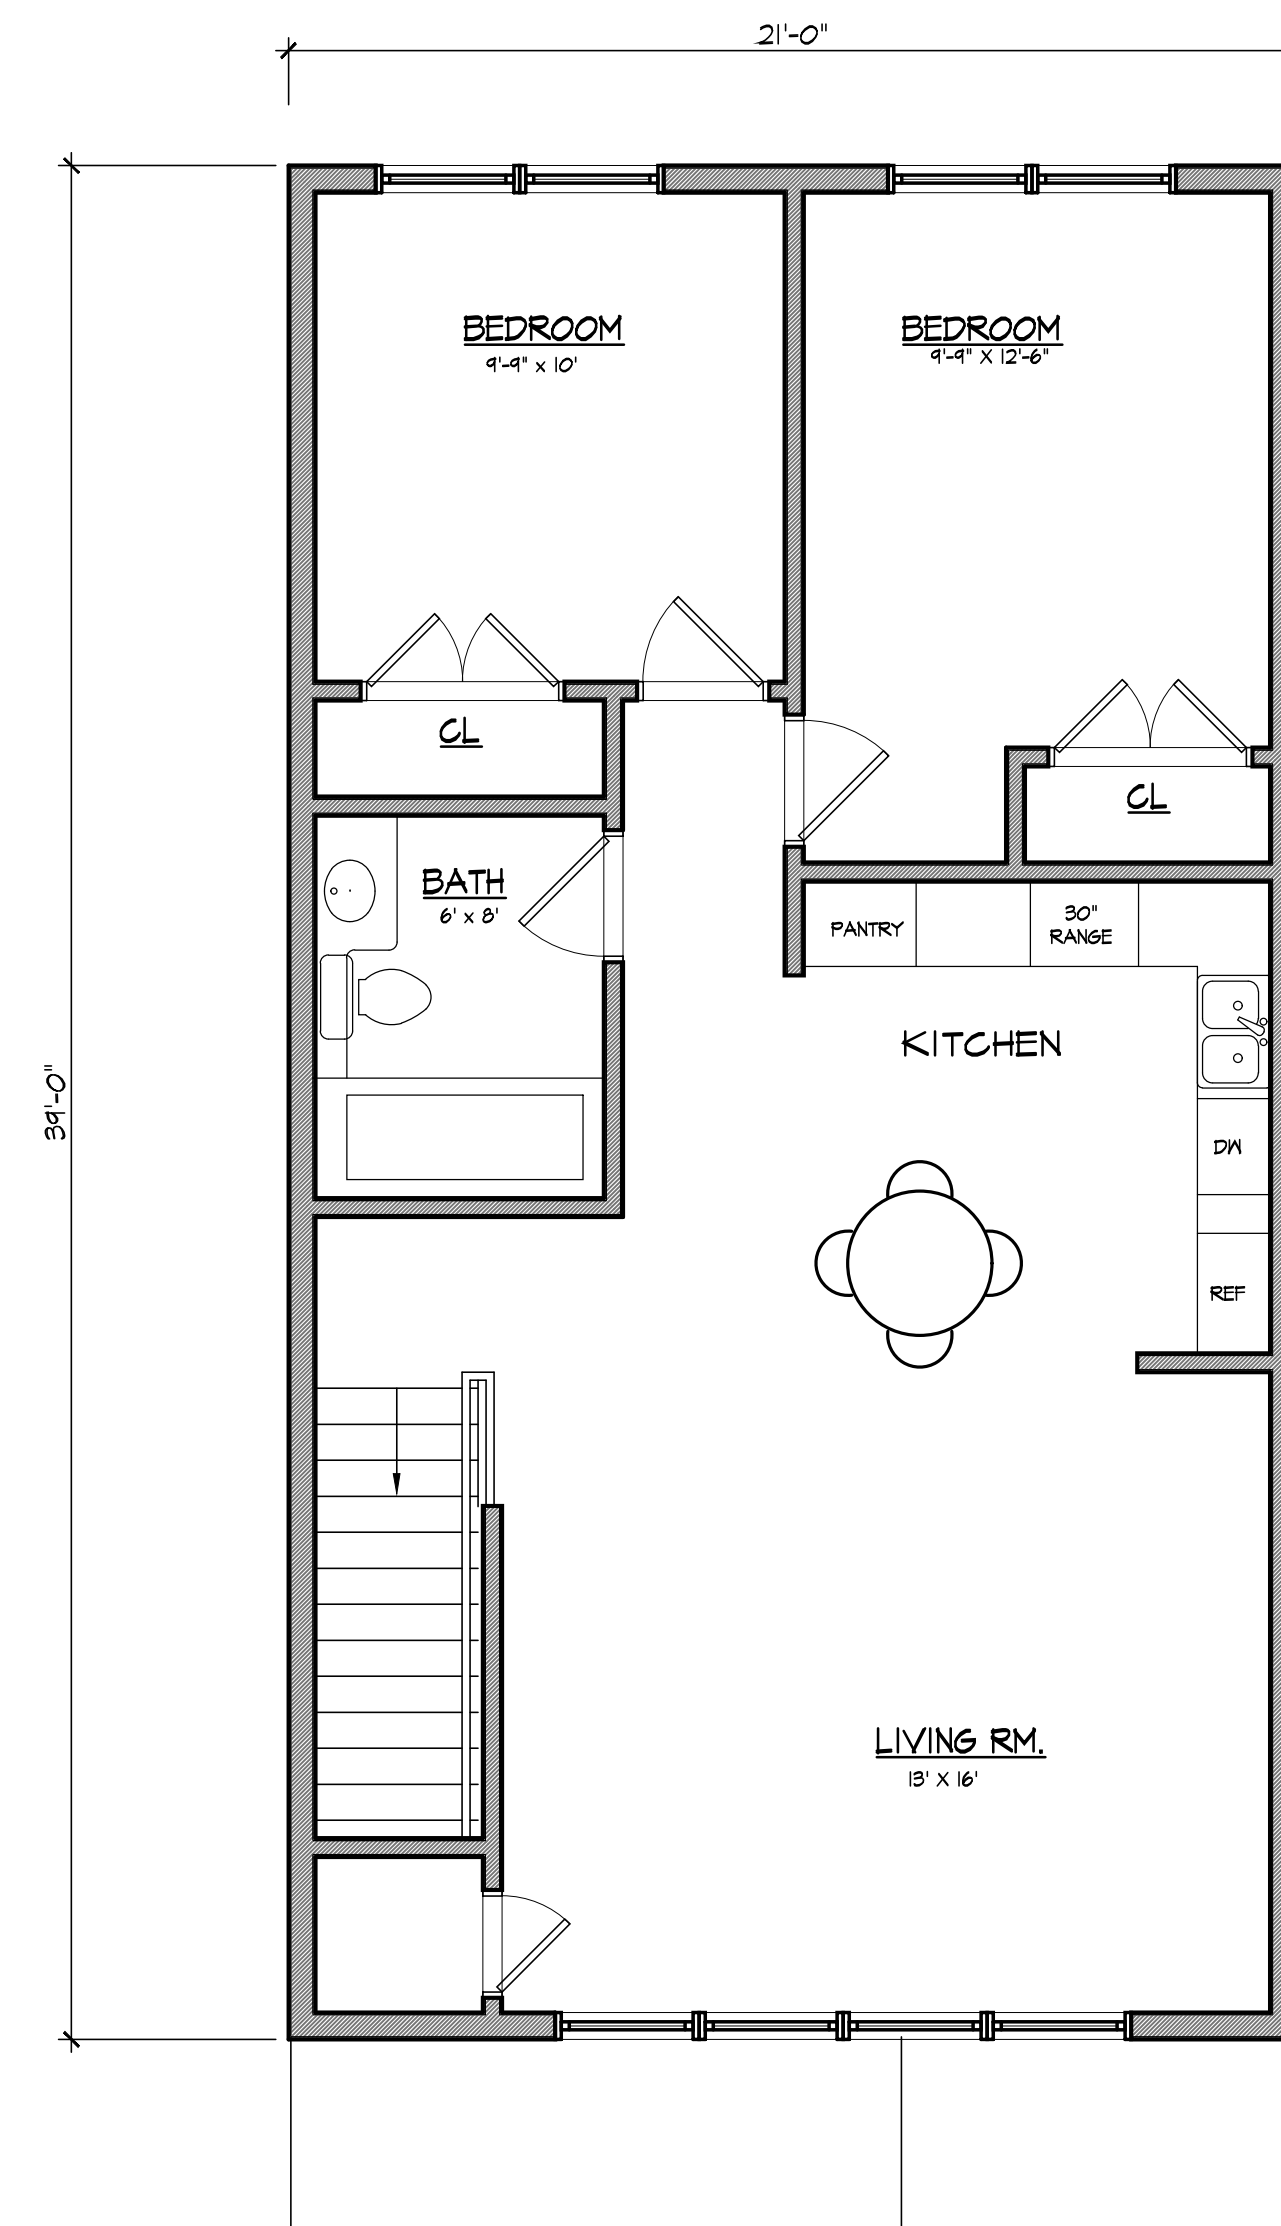

② TWO BEDROOM UNIT SECOND FLOOR
SCALE: 1/4" = 1'-0"

HIERARCHY
 7 Gaynor Avenue, Manhasset, New York 11030
 516.627.1007 Tel 516.627.1101 Fax

GRAND ST. APARTMENTS
 TOWN OF NORTH HEMPSTEAD

Seal

DATE	10/26/15
REV.	11/2/15
TWO BEDROOM UNIT	
DESIGNED BY	T.J.C.
DRAWN BY	M.R.P.
CHECKED BY	S.P.

A-2